

Questions contact – Peter Walsh 508-817-6694  
**PETITION FOR POLE AND WIRE LOCATIONS**

To the Board of Selectmen  
Of Granby, Massachusetts

Massachusetts Electric Company d/b/a NATIONAL GRID requests permission to locate poles, wires, and fixtures, including the necessary sustaining and protecting fixtures, along and across the following public way:

School St. & E. State St. - National Grid to install (1) SO stub pole 57-84 and anchor and relocate (3) SO poles 56, 57, and 58 on School St. and E. State St. beginning at a point approximately 5' north-easterly of the centerline of the intersection of School St. and E. State St. (Rt. 202) and continuing approximately 500' in a north-easterly direction. As part of MassDOT 606895 project.

Location approximately as shown on plan attached.

Wherefore it prays that after due notice and hearing as provided by law, it be granted a location for and permission to erect and maintain poles and wires, together with such sustaining and protecting fixtures as it may find necessary, said poles to be erected substantially in accordance with the plan filed herewith marked – School St. & E. State St. - Granby, Mass.

**20016500**


Also, for permission to lay and maintain underground laterals, cables, and wires in the above or intersecting public ways for the purpose of making connections with such poles and buildings as each of said petitioners may desire for distributing purposes.

Your petitioner agrees to reserve space for one cross-arm at a suitable point on each of said poles for the fire, police, telephone, and telegraph signal wires belonging to the municipality and used by it exclusively for municipal purposes.

Massachusetts Electric Company d/b/a  
NATIONAL GRID *Jim Kehrer/lla*

BY \_\_\_\_\_  
Engineering Department

October 10, 2022

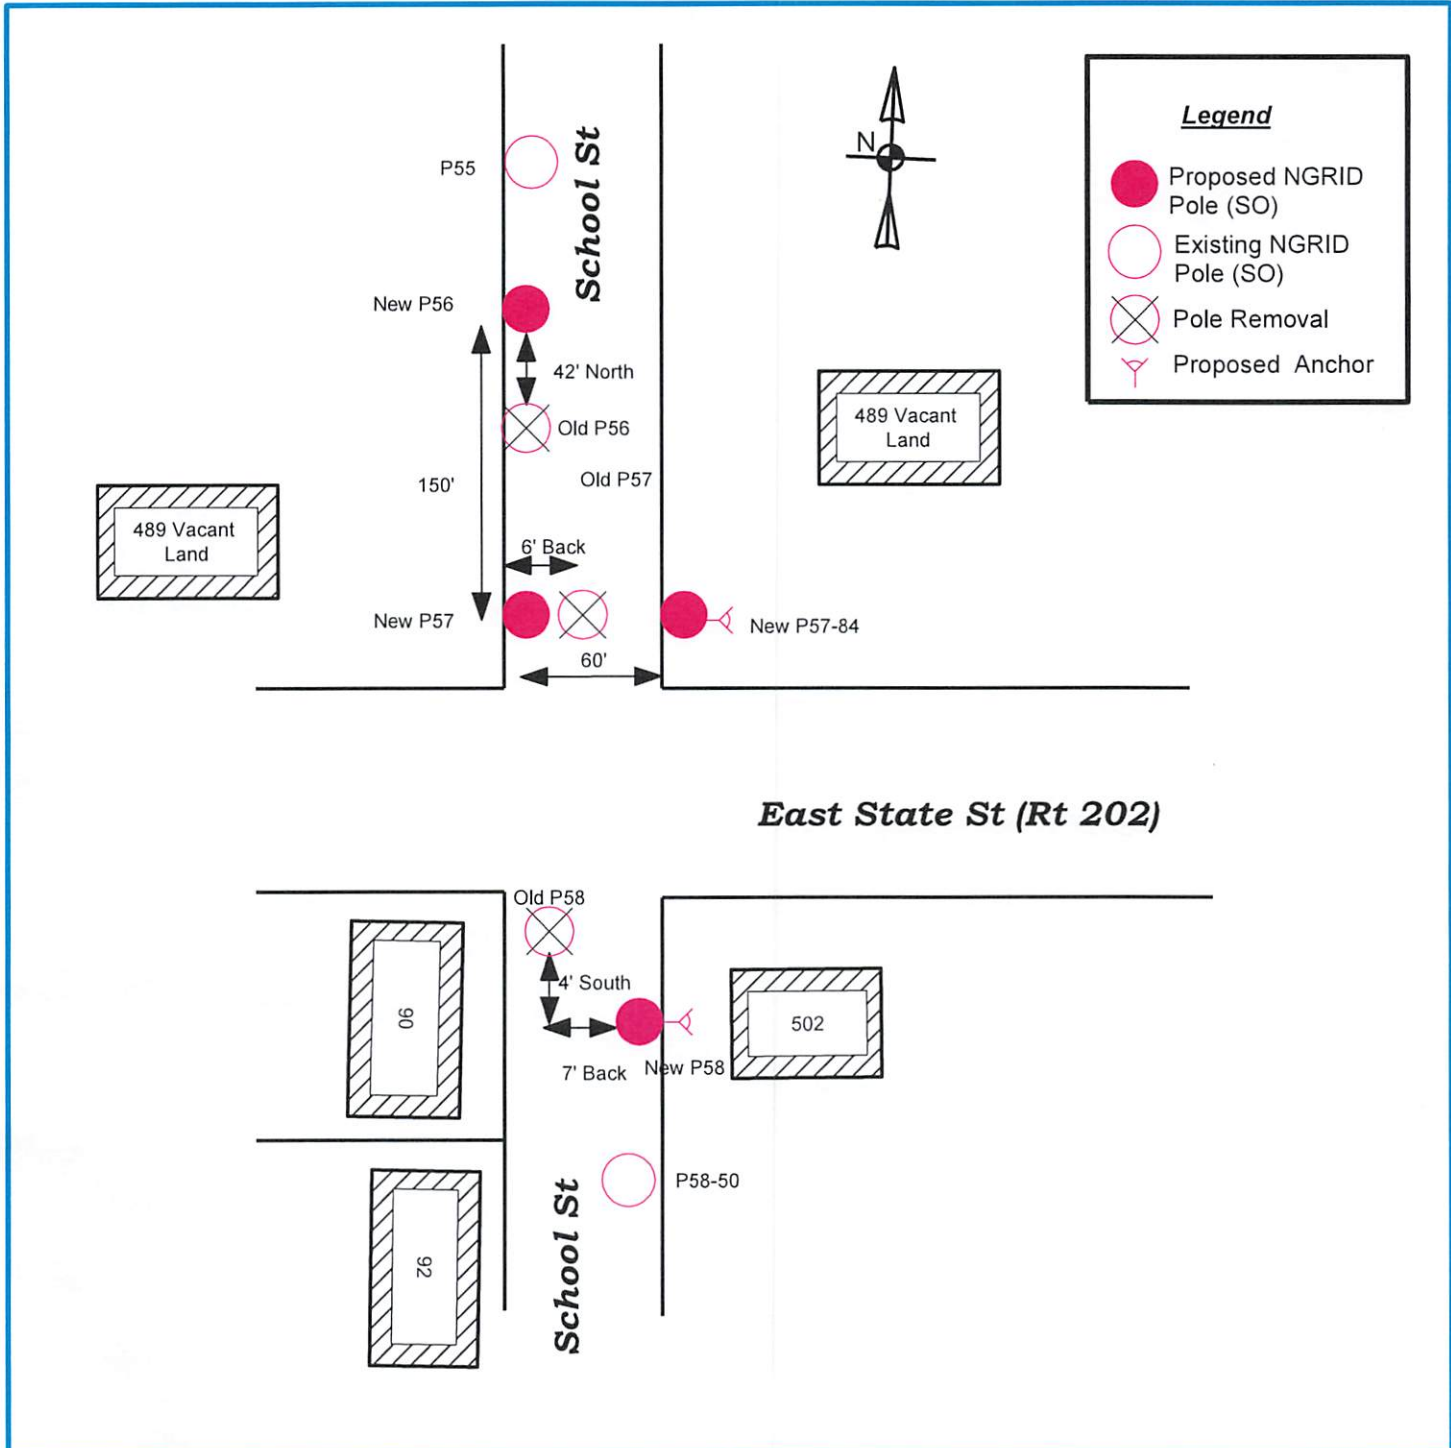

POLE PETITION	
●	Proposed NGRID Pole Locations
○	Existing NGRID Pole Locations
Ⓢ	Proposed J.O. Pole Locations
Ⓢ	Existing J.O. Pole Locations
Ⓢ	Existing Telephone Co. Pole Locations
⊗	Existing NGRID Pole Location To Be Made J.O.
⊗	Existing Pole Locations To Be Removed
DISTANCES ARE APPROXIMATE	

<b>nationalgrid</b>	
Date:	10/01/2022
Plan Number:	East State St. (Rt 202) & School St. Granby, Ma
To Accompany Petition Dated:	11/01/2022
To The:	Town Of Granby
For Proposed:	TEXT Pole: TEXT Location: TEXT
Date Of Original Grant:	TEXT